


REPAIRS AND PAINTING GEE LONG NORTH SCHOOL 1889

each space EIGHT FEET TO ONE INCH

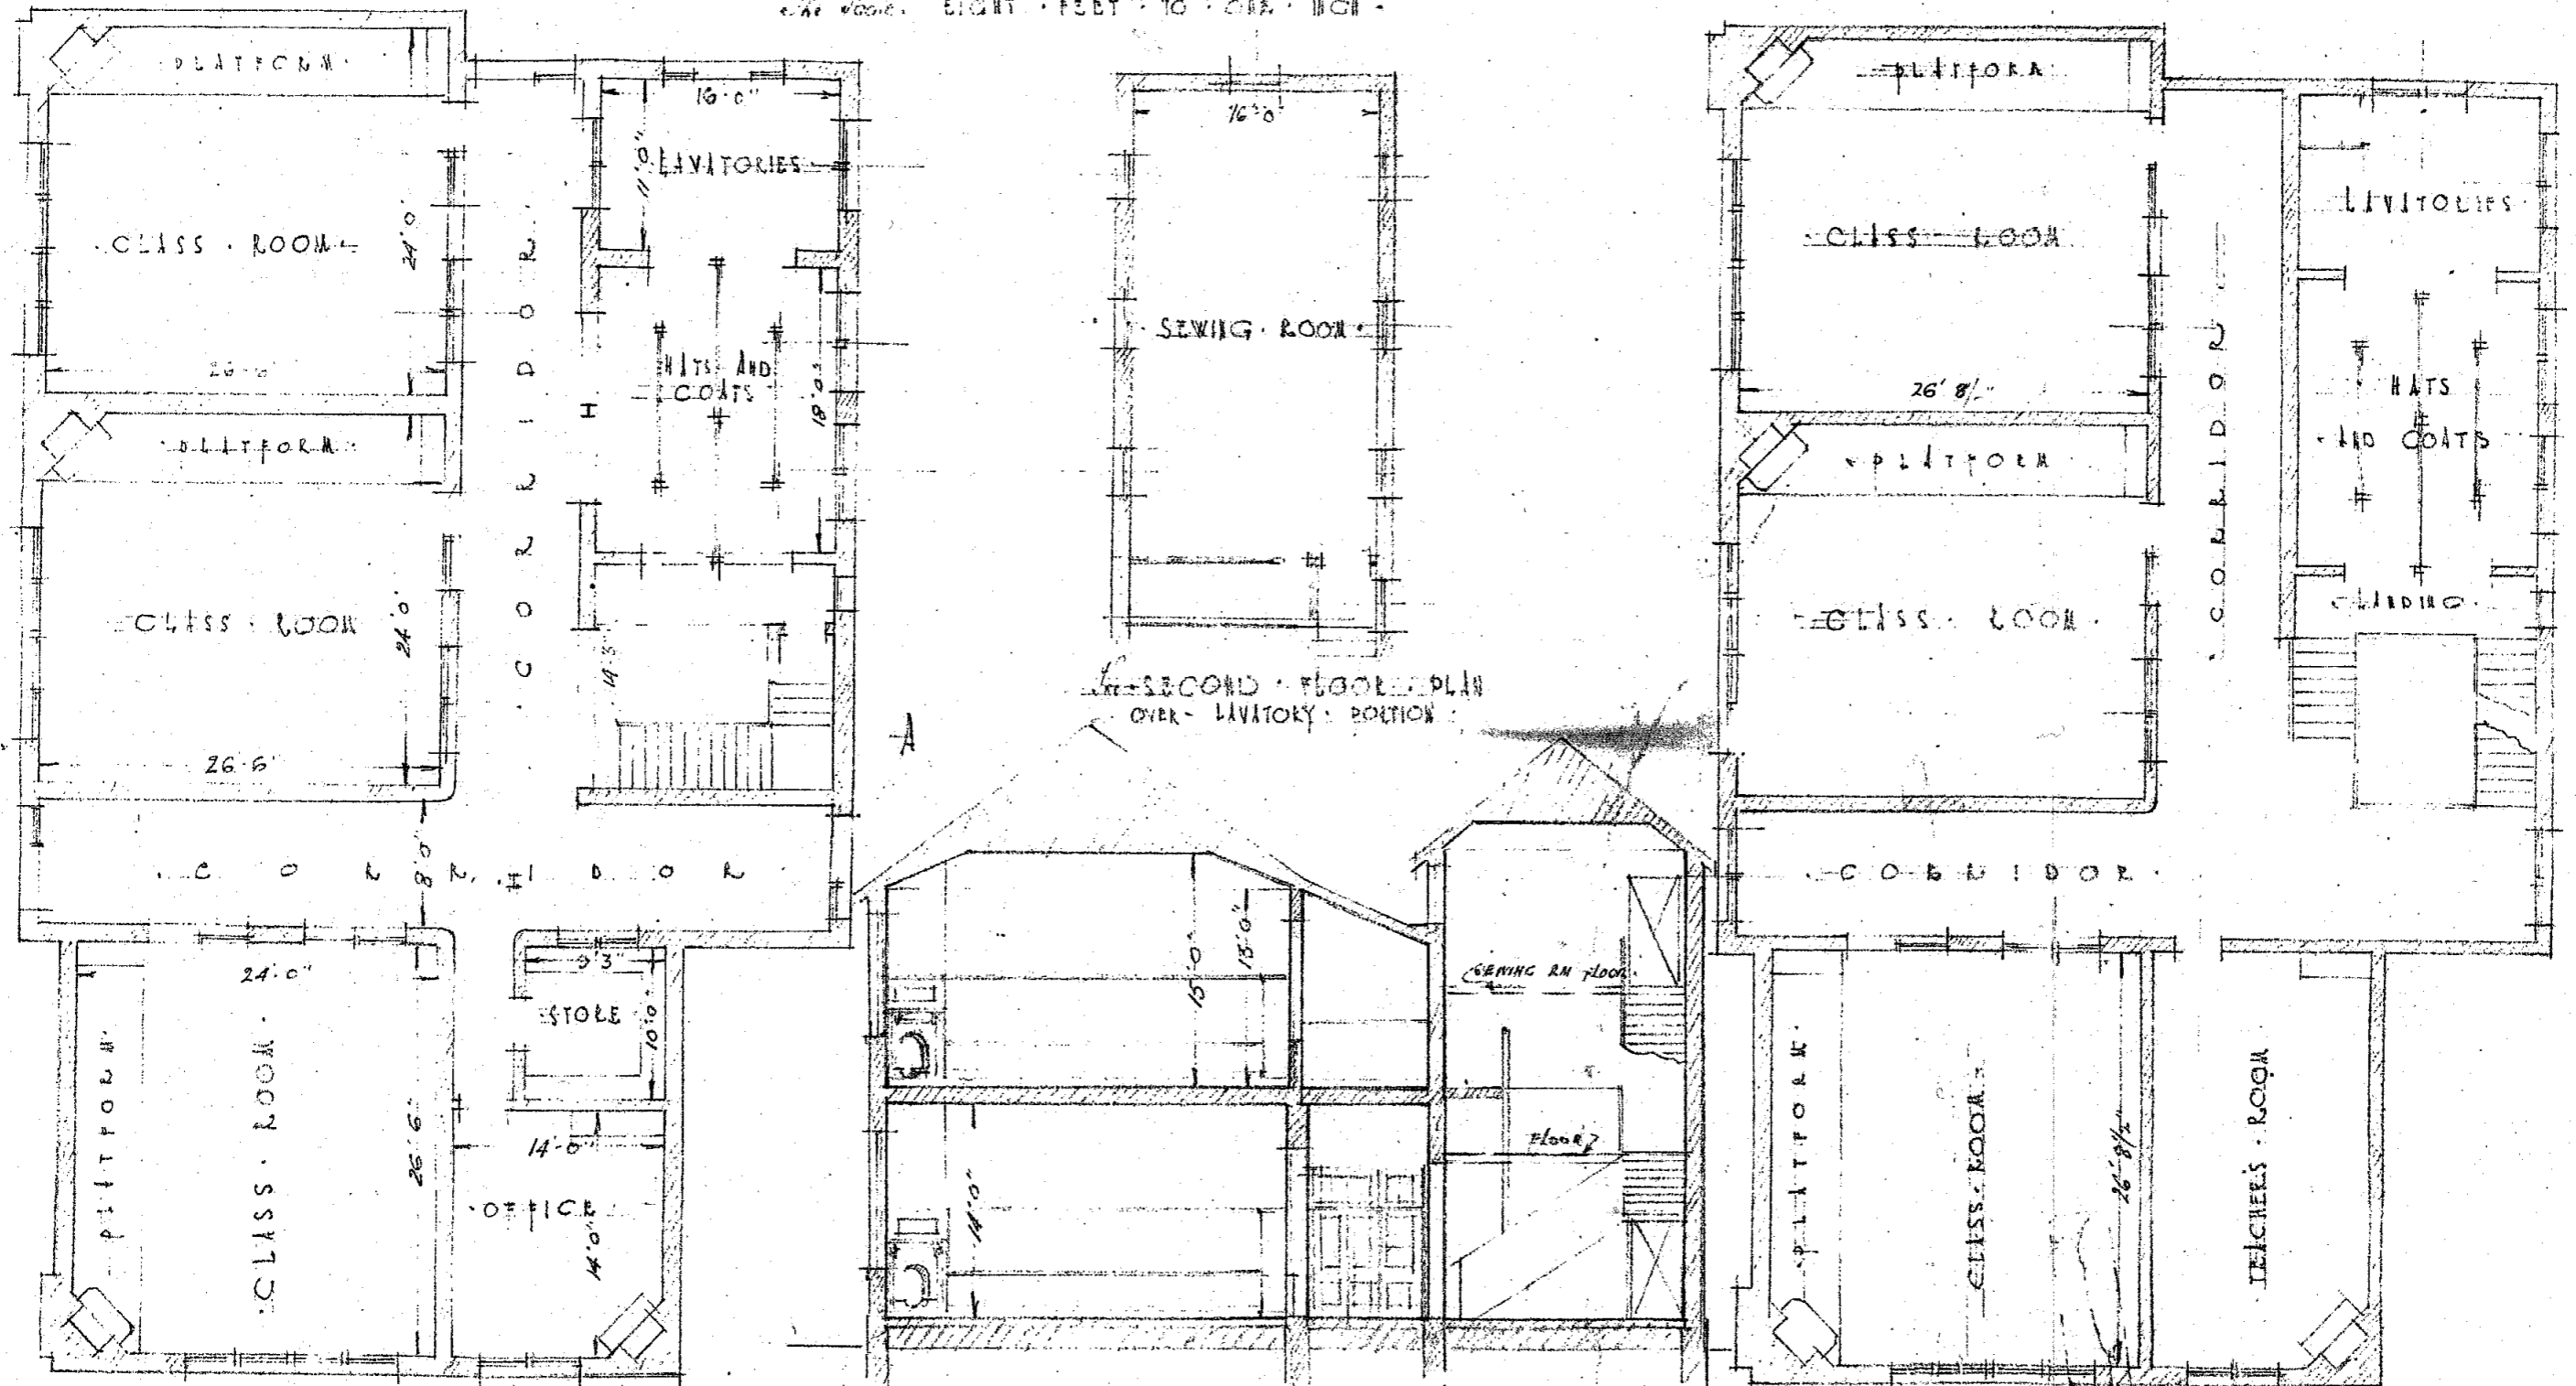

SECOND FLOOR PLAN OVER LAVATORY POSITION

GROUND FLOOR PLAN

SECTION SECTION A A


FIRST FLOOR PLAN

33

1889.3

S.W. 72612.

GEELONG NORTH 1889-50.
FENCING.

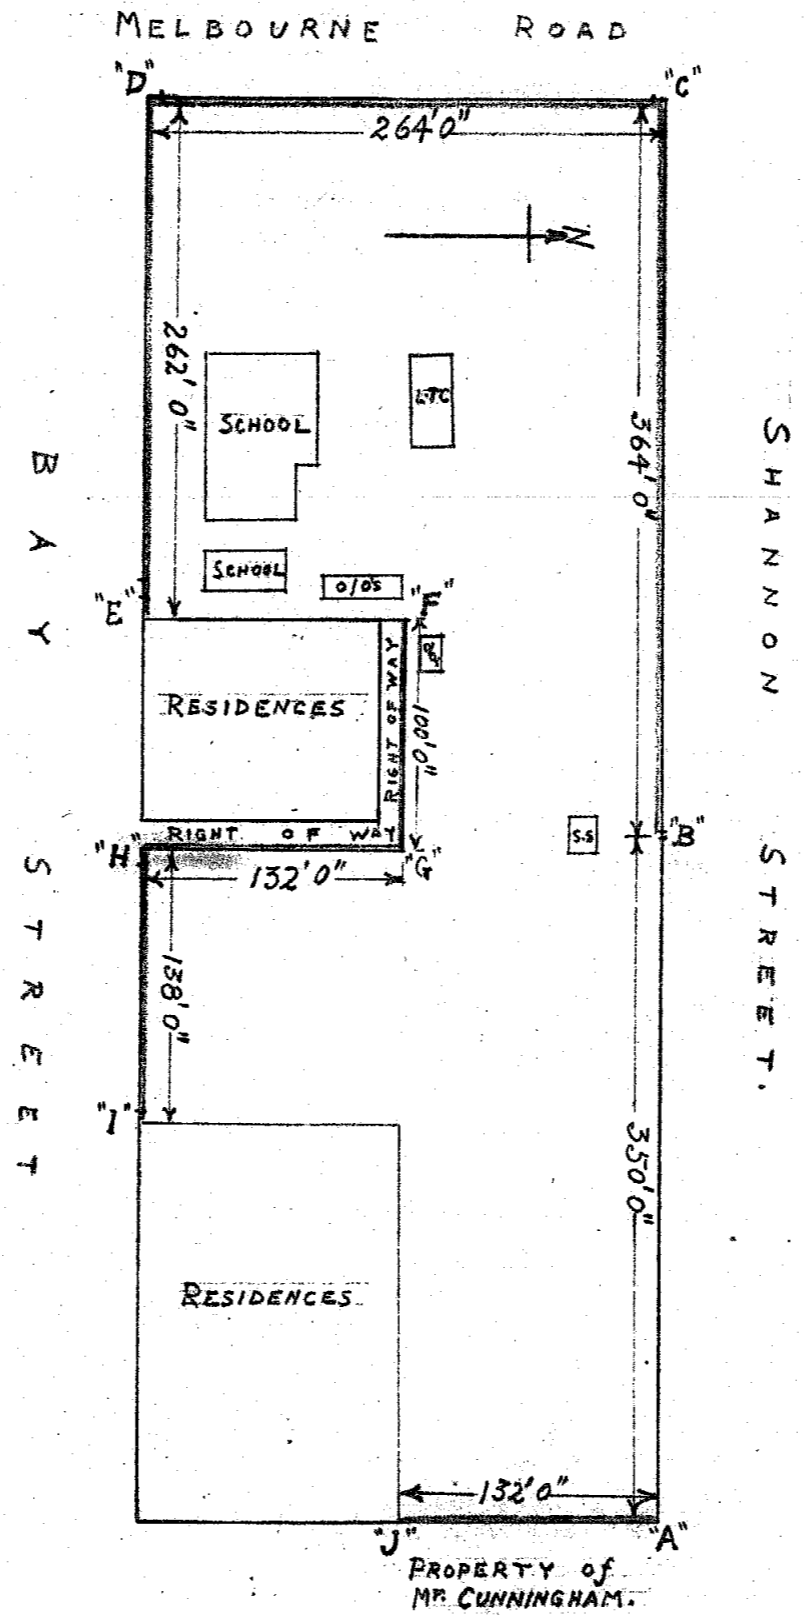

S I T E P L A N S C A L E 80'-1"

Site Plan C 1940s


STATE SCHOOL N^o 1889 GEELONG NORTH

SCALE 8 FEET = ONE INCH


N^o 3

1913.14
358
E4418

S.S.
18700

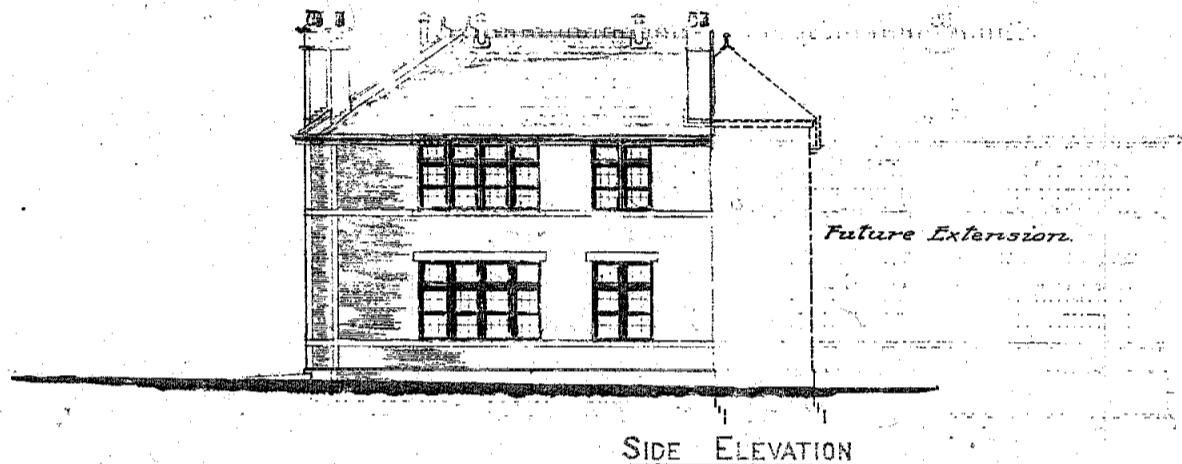


SIDE ELEVATION

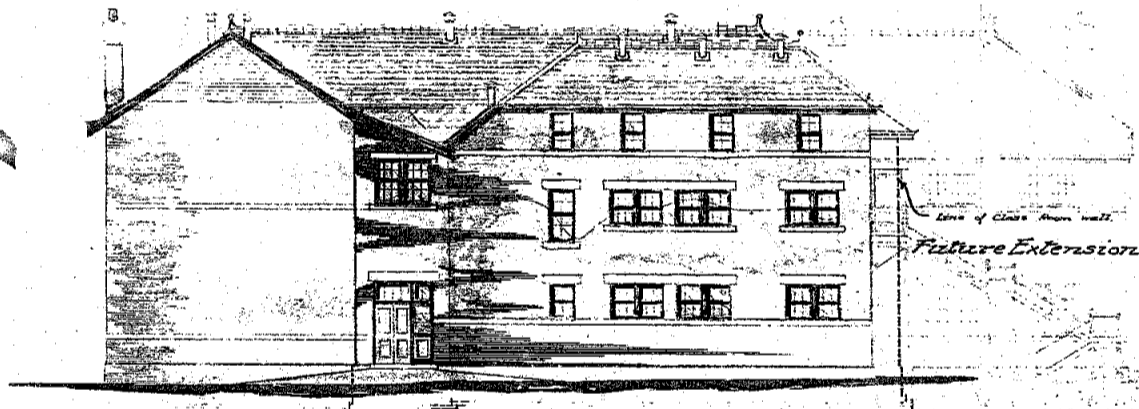


SIDE ELEVATION

THIS IS ONE OF THE DRAWINGS REFERRED TO IN MY
CONTRACT ENTERED INTO THIS DAY FOR ABOVE
WORKS
Geelong
MEMORANDUM
2nd of Nov. 1913
WITNESS
[Signature]

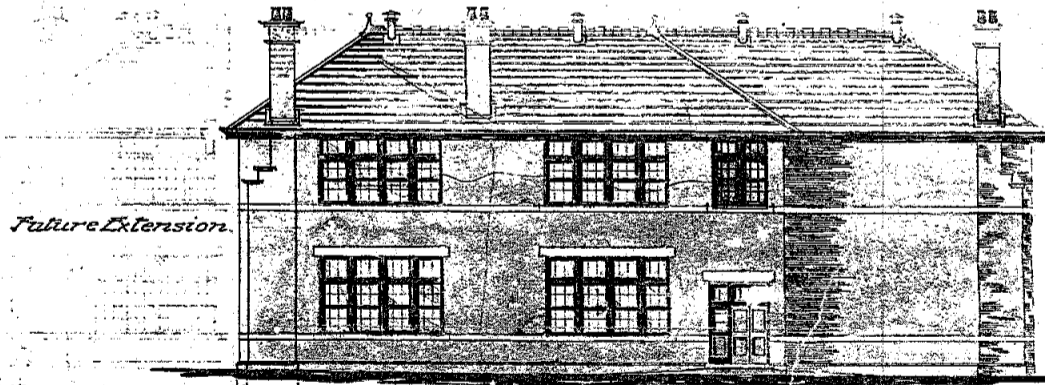


FRONT ELEVATION

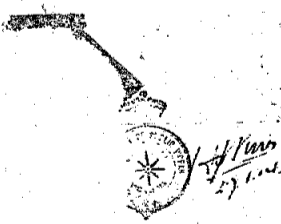

ELEVATIONS
1913-14

1889
1889-2

MELBOURNE ROAD.

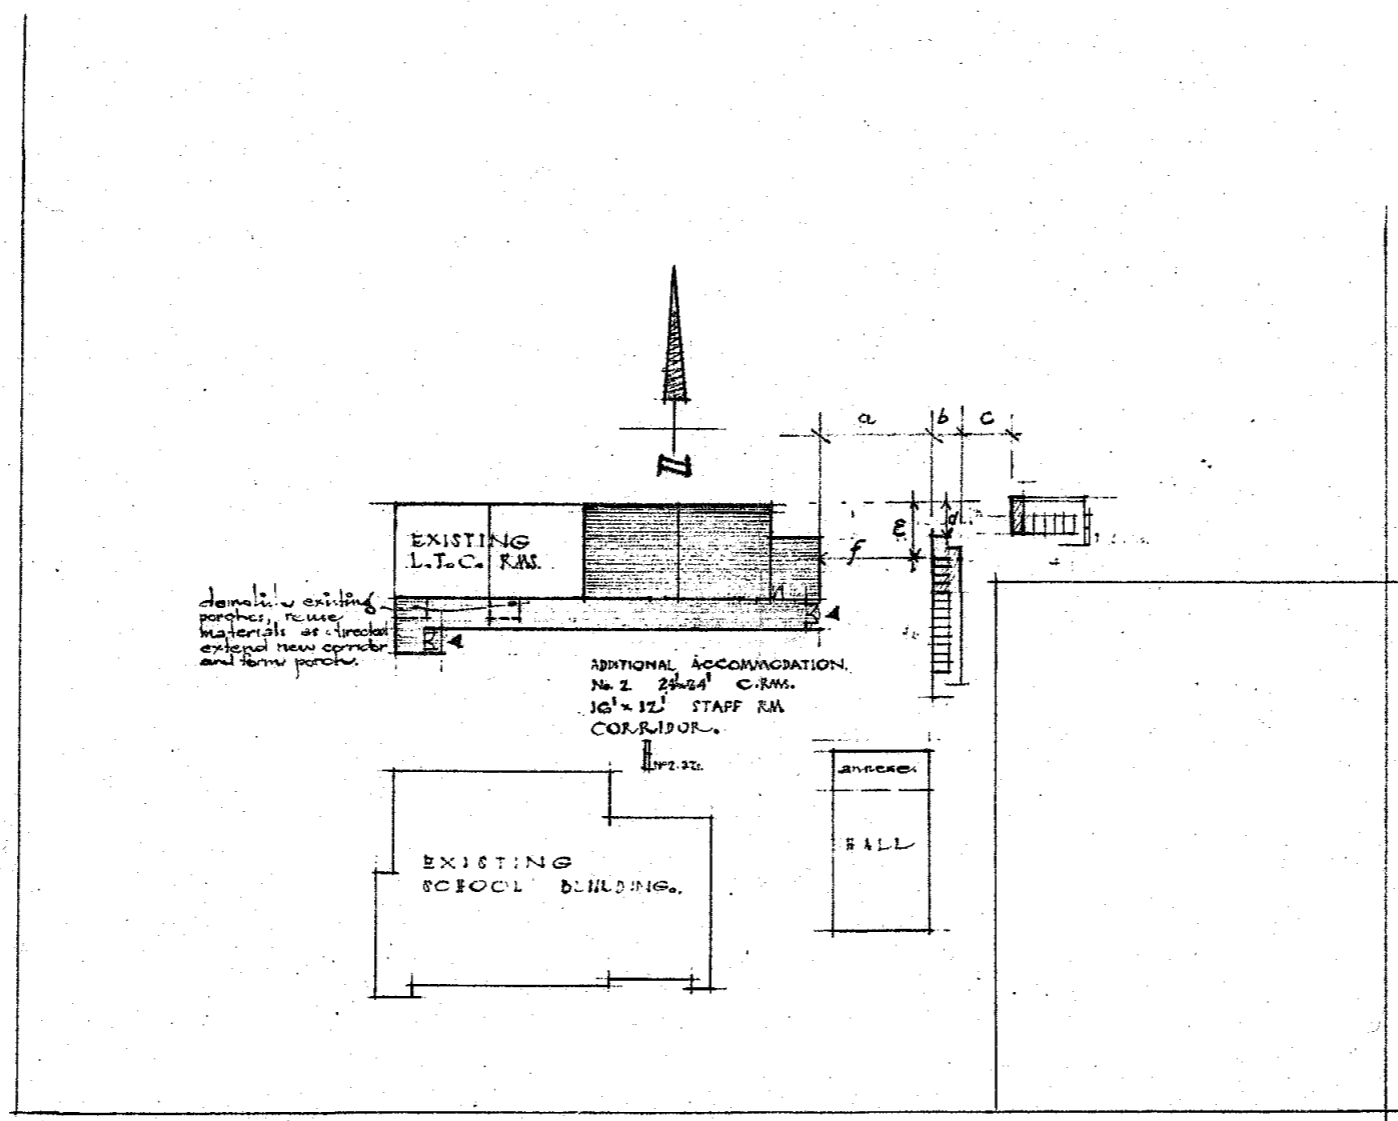

BAY STREET.

SITE PLAN
 ADDITIONAL L.T.C. CLASSROOMS & CORRIDOR
 Scale Forty Feet to One Inch

GEE LONG NORTH SCHOOL N^o 1889.

1889

Ranfarrow
 CHIEF ARCHITECT.
 19-3-57

33

drawn by j.e. H.W. MacL...

1889-11

SITE PLAN
 1957