


SOUTH ELEVATION

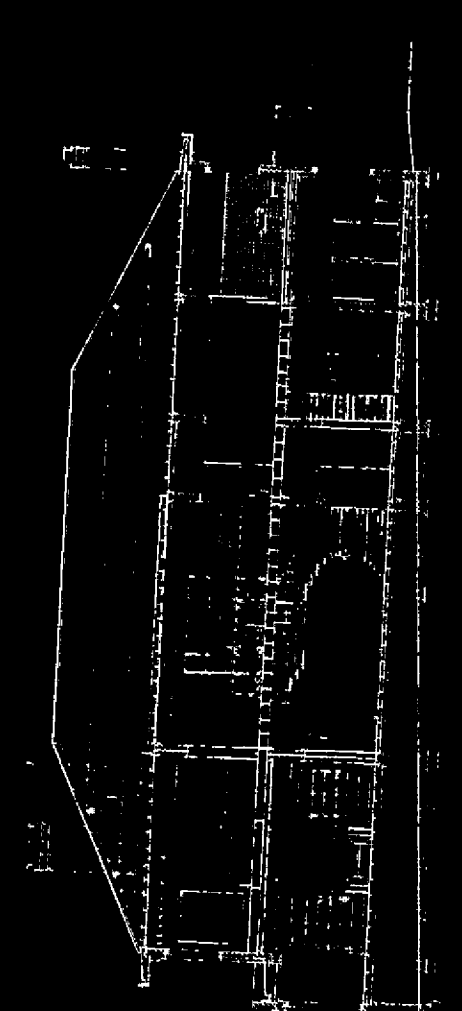


NORTH ELEVATION



EAST ELEVATION



WEST ELEVATION

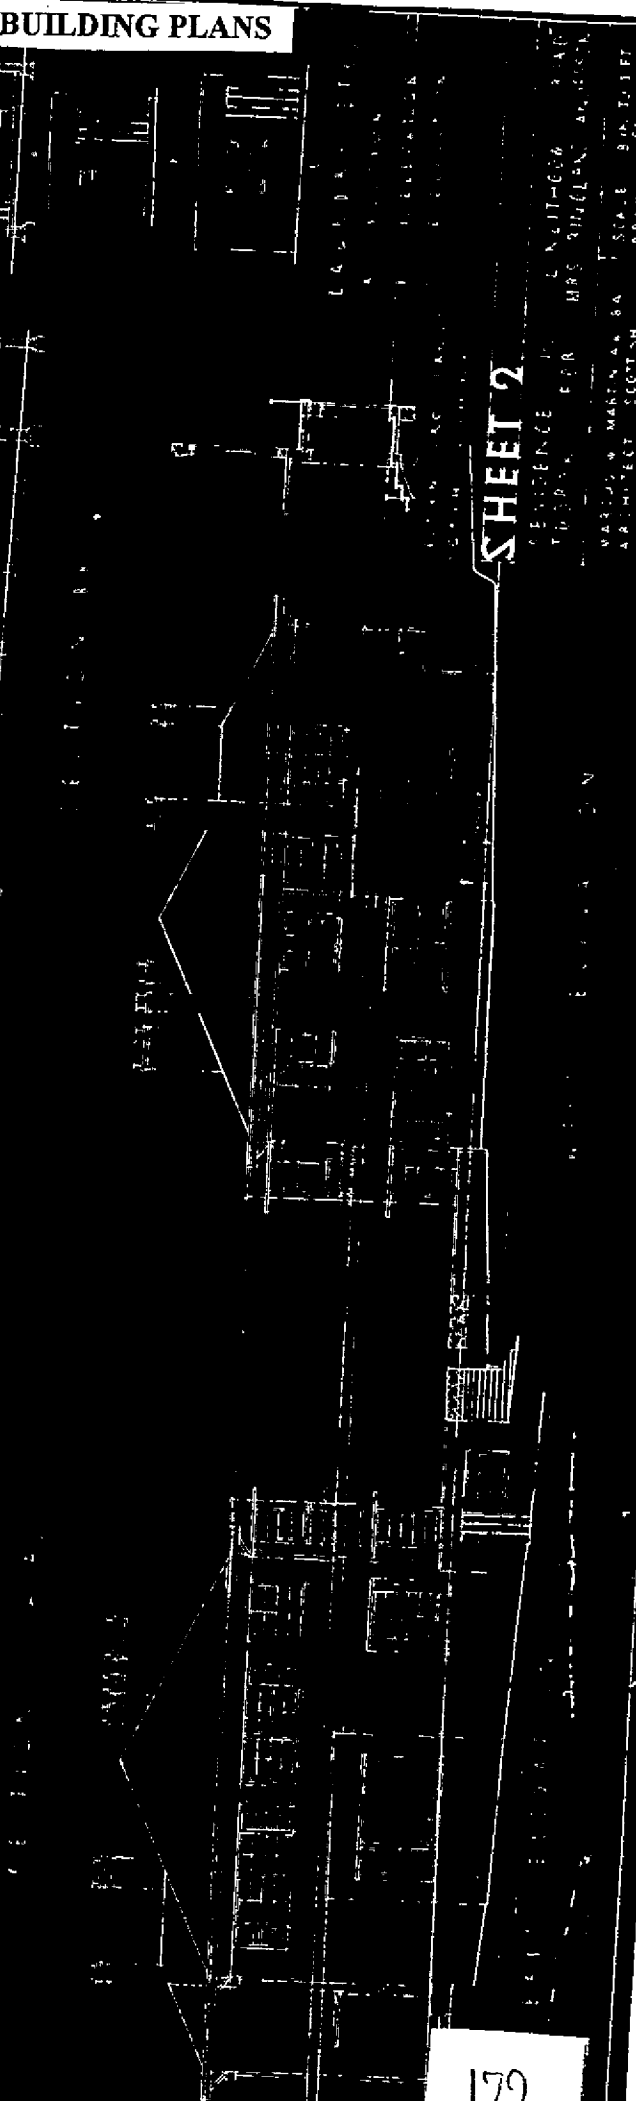

SHEET 2

REFERENCE TO L.N. 111-606
 TO DRAWING FOR MRS. RICHMOND A. JONES

MARTIN W. MARTIN, A.A. 84
 ARCHITECT SCOTTSM
 HOUSE 30 WILLIAM STREET
 LIVERPOOL (ENGLAND)
 SCALE 3/8" = 1'-0"
 DRAWN BY
 TRACED BY
 JULY 1925

179