

1691
— FYANSFORD —


EDUCATION DEPARTMENT

STATE SCHOOL NO. 1691


— SCALE EIGHT FEET TO AN INCH —

DRAWING NO. 1


CONTRACT NO. 477

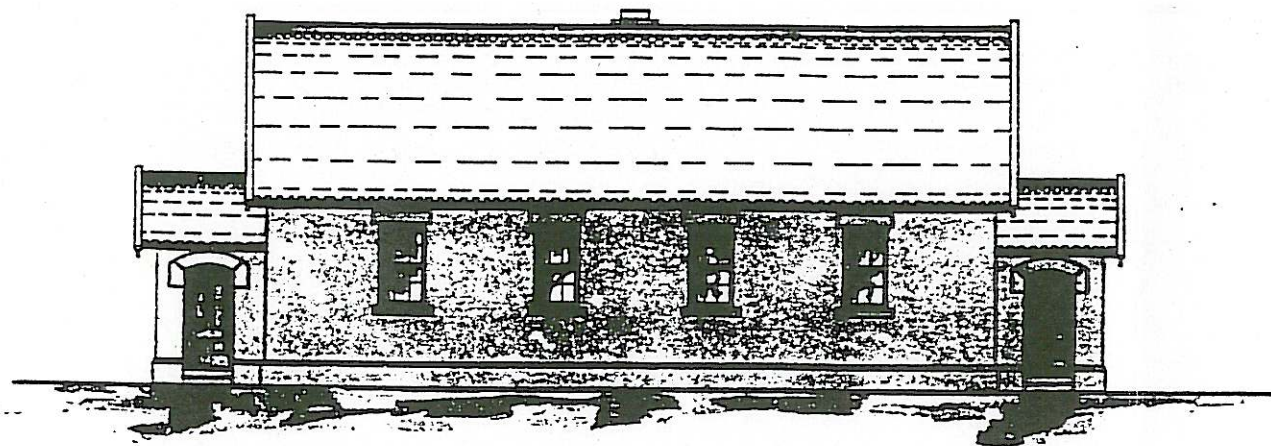


— Elevation —

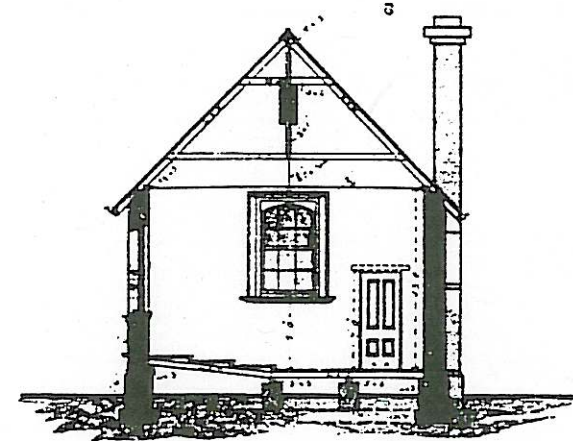

— Section A-B —

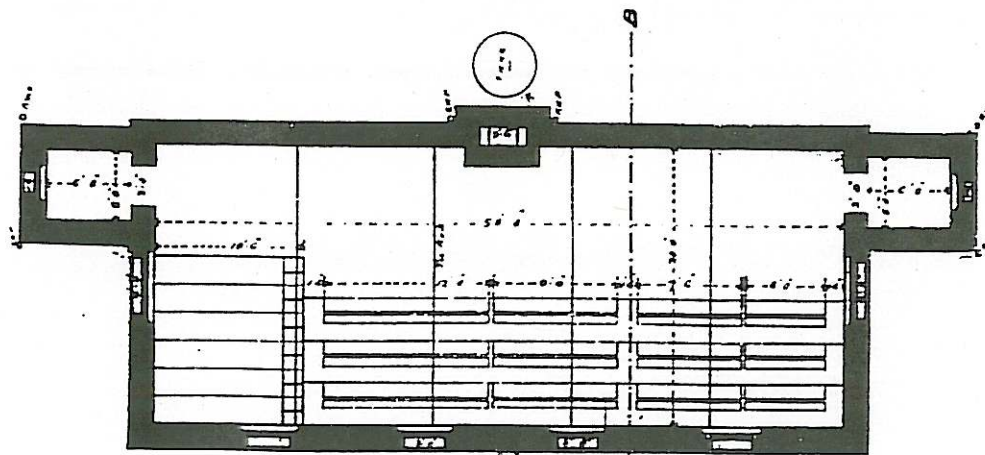

— Ground Plan —

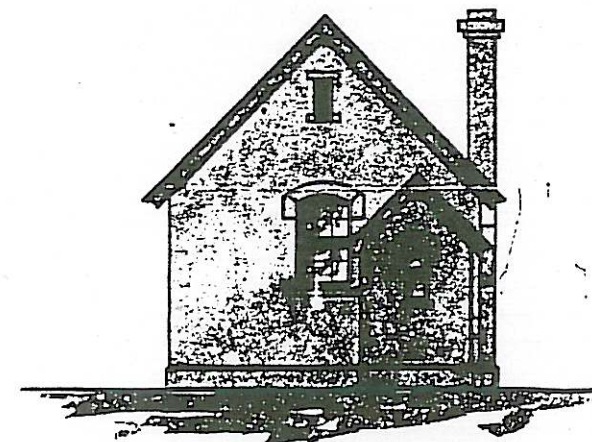

— Elevation —

Fyansford

This is one of the drawings referred to
in my contract.


James *17-12-74*

W. H. Barton
and
28-10-74


1691-2

SCHOOL N^o 1691 FYANSFORD
NEW ACCORDION SCREEN

Scale 8 feet to 1 inch

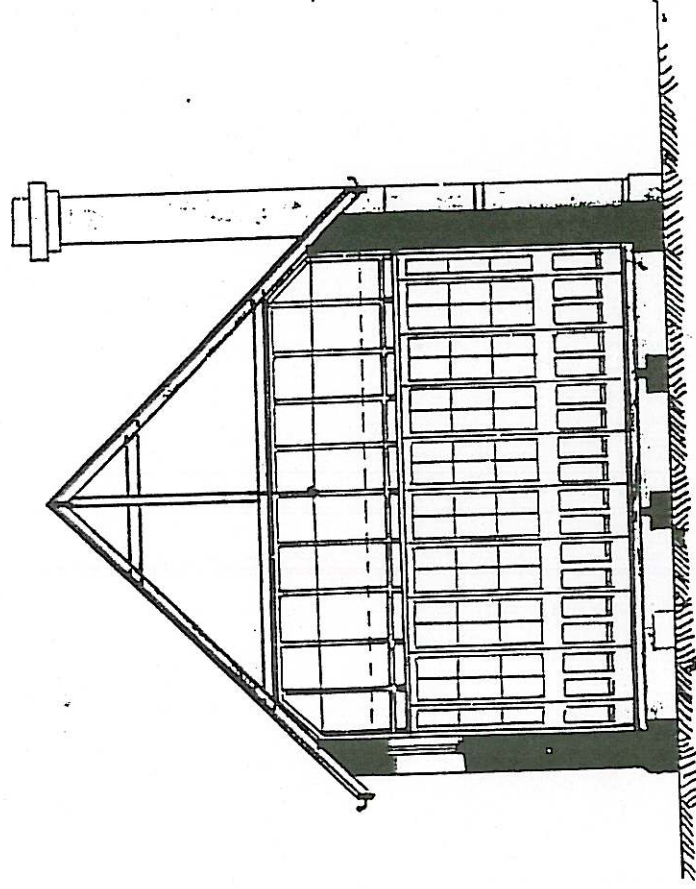

SECTION A.B.

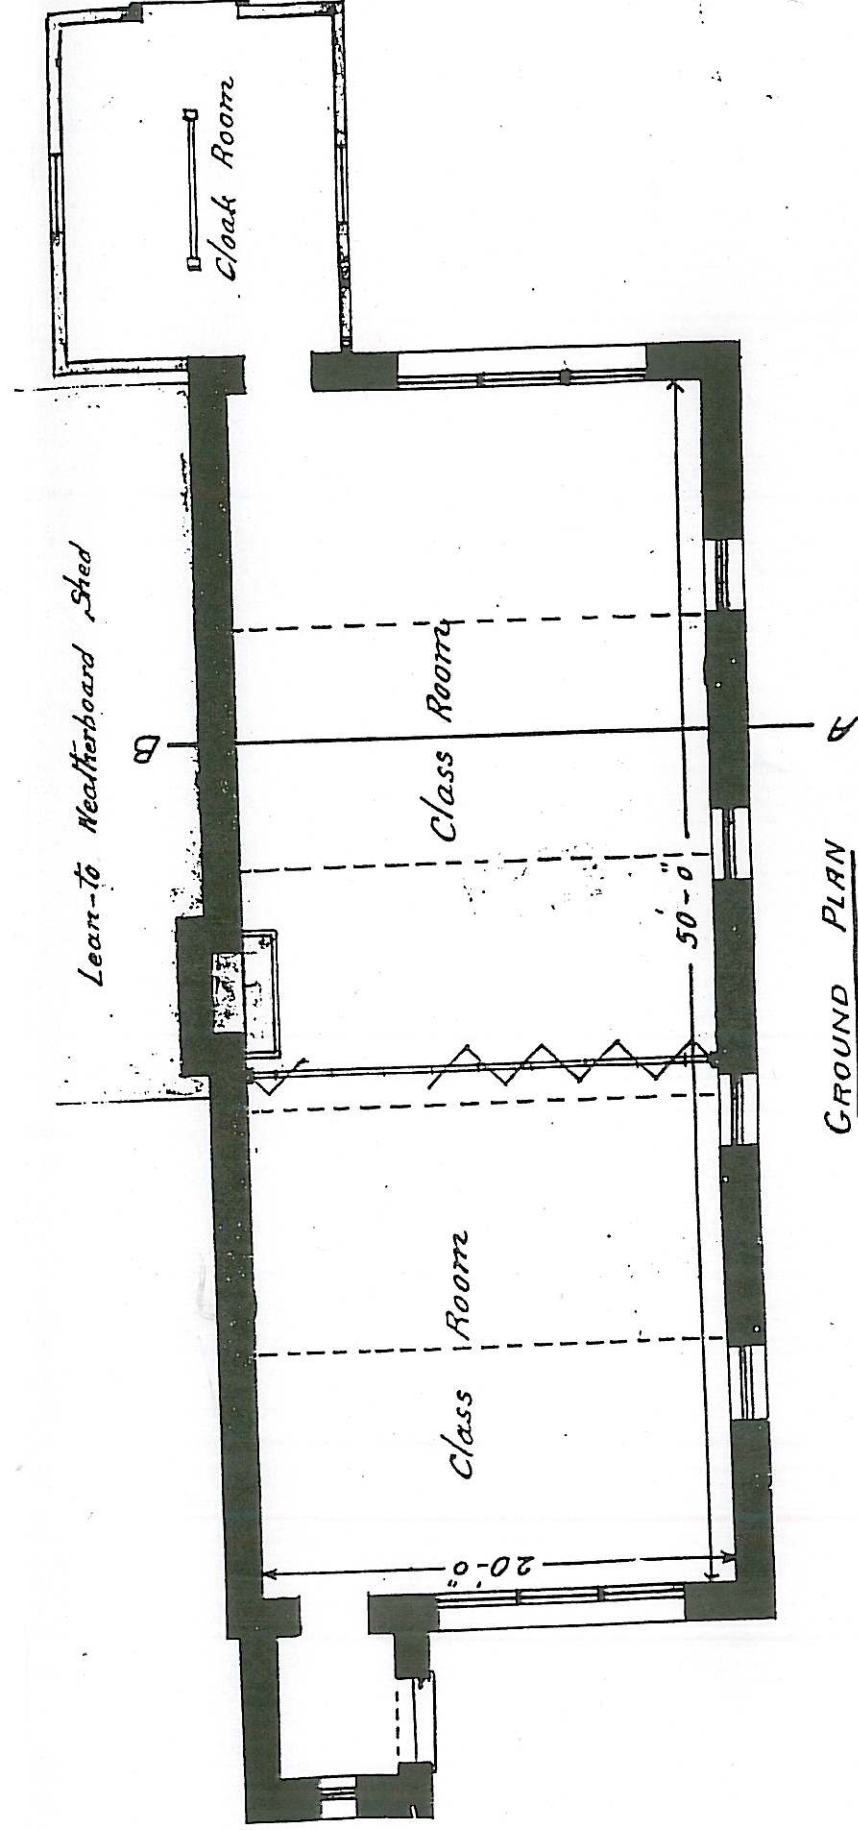

1691

Microfilmed by the **Central Microfilm Bureau**

