


29212

FROM THIS PLAN IS FOR PROPERTY SERVICES DRAINAGE INFORMATION ONLY.

00029212

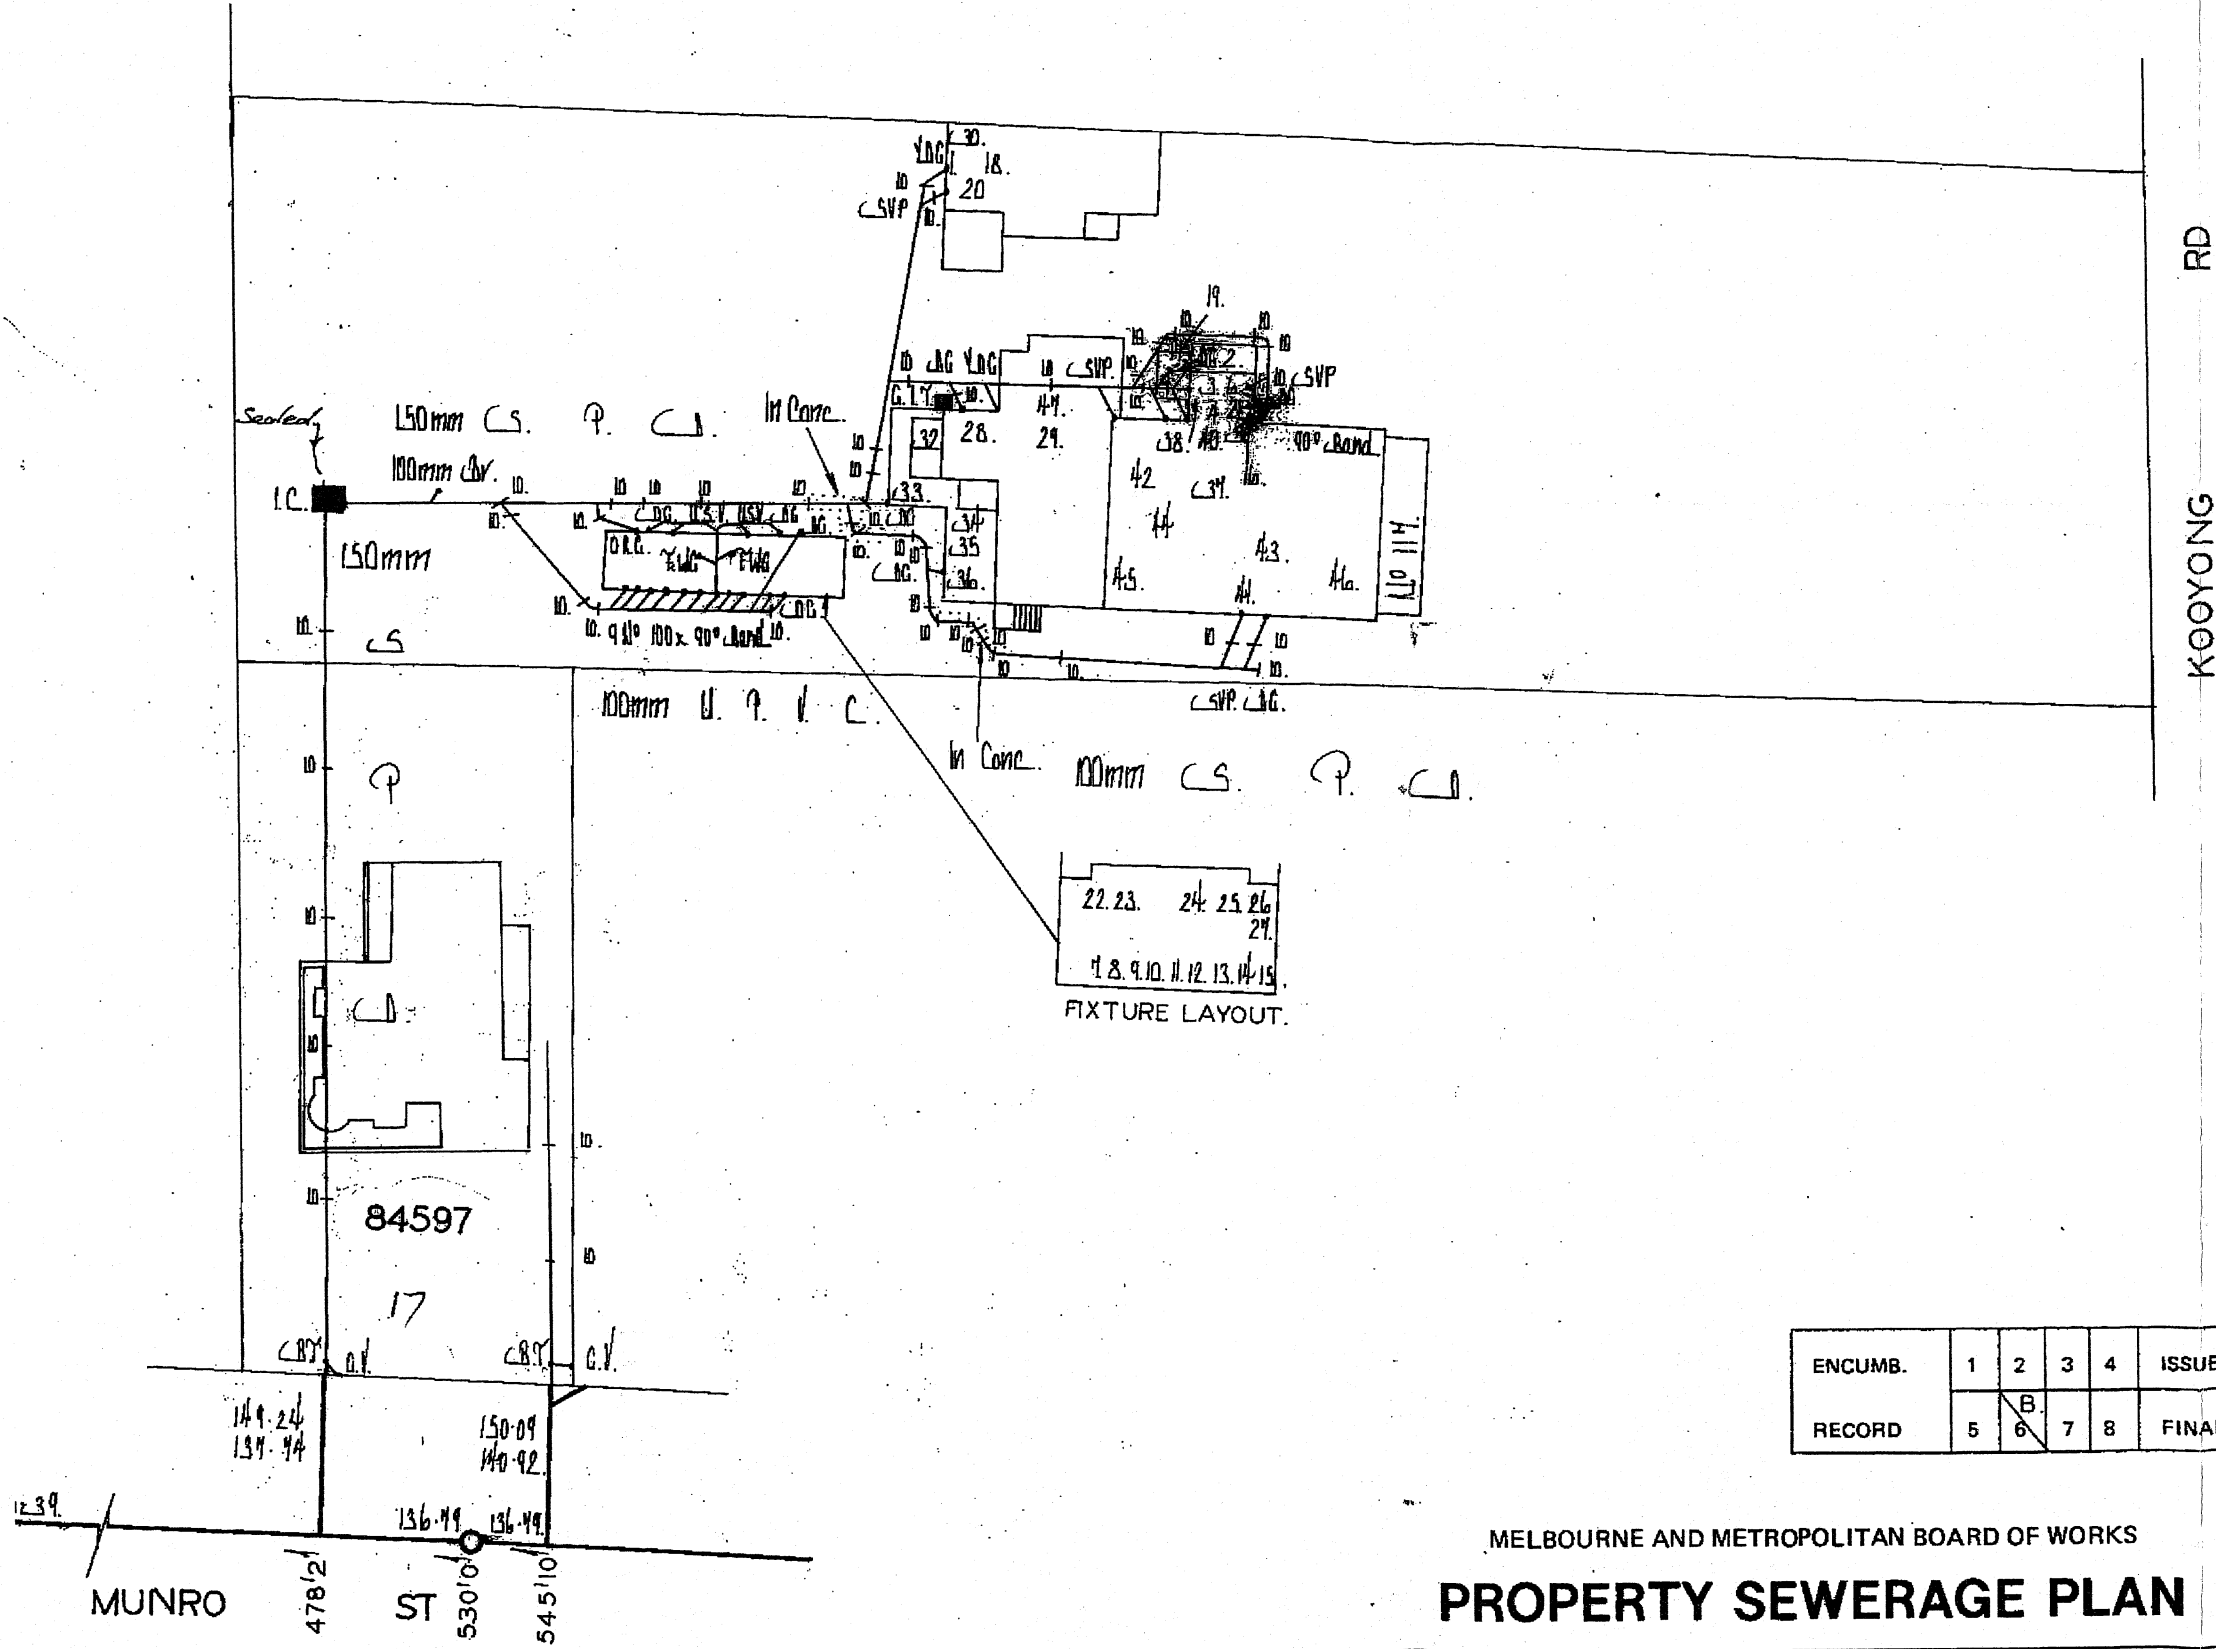

Ord	Isk	FIXTURES
1-4	41	Closet Internal
		Closet external
15-16		Urinal internal
		Urinal external
17-18	42-43	Bath
		Shower
19-21		Lav. Basin
22-31	44-45	Sink
32-37		Troughs
		Washing Machine
38		Sloppaper
39		

NOTE
31 + 40 SPACE NO'S

						Check	Check
ENCUMB.	1	2	3	4	ISSUED	18. 9/48.	- 3 MAY 1988
RECORD	5	6	7	8	FINALISED	4. 2/49.	11 MAY 1988

MELBOURNE AND METROPOLITAN BOARD OF WORKS
PROPERTY SEWERAGE PLAN

PROPERTY SERVICE No. 29212
MUNICIPALITY PRAHRAN

WARNING: Interference with any drain, sewer, water service pipe or water main without the consent of the Engineer-in-Chief is a breach of the Board's By-Laws for which penalties are provided.

The Board accepts no responsibility for any work occasioned by any discrepancy between the stated and actual location, size, depth and grade of any existing drains shown on this plan.

117 Kooyong Rd.

11.72.4304