



00038775


RR 31 M...
11

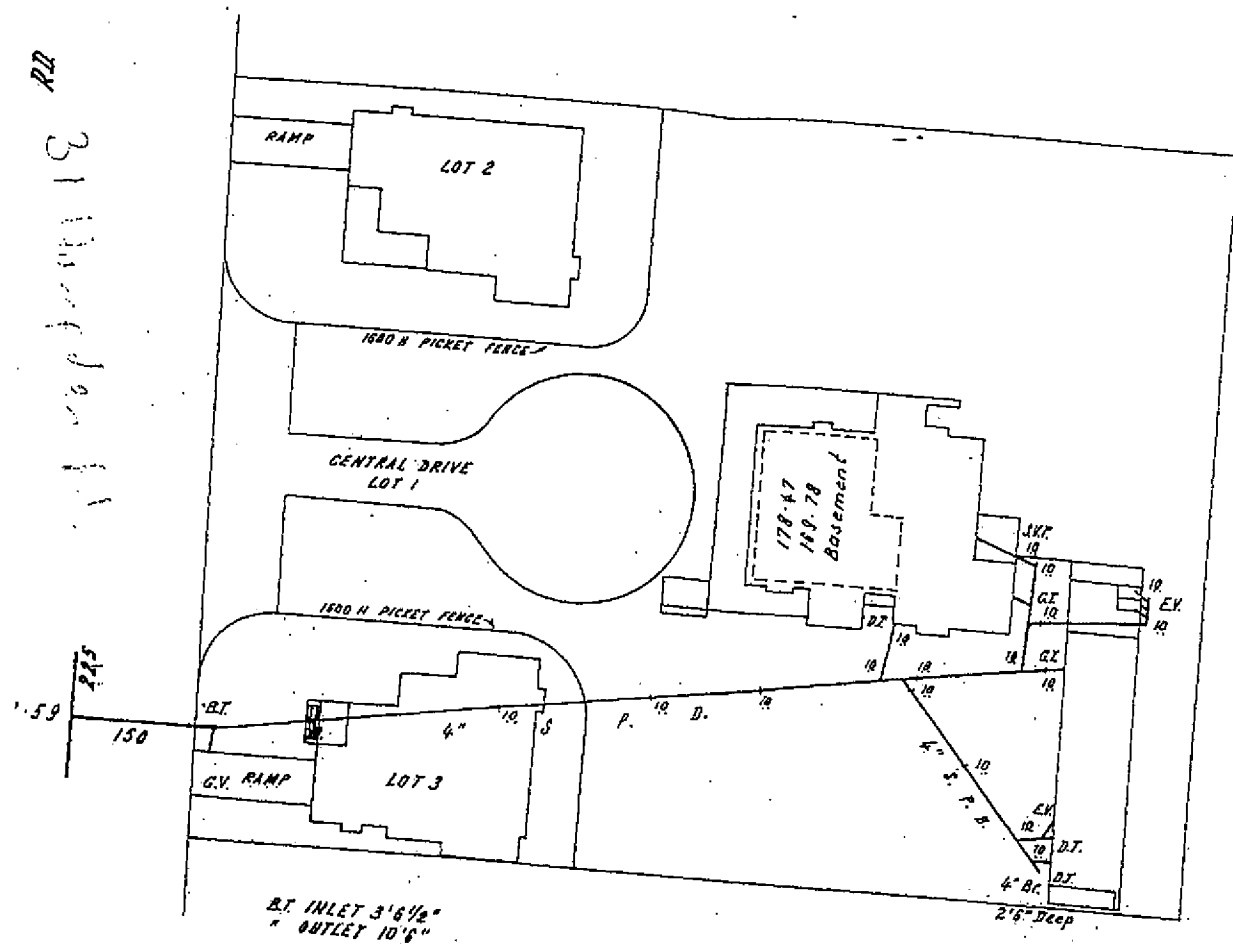


BASEMENT LOT 2

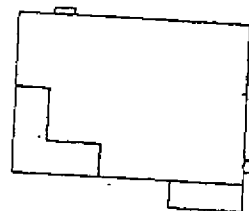

FIRST FLOOR LOT 2

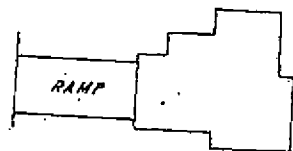

BASEMENT LOT 3

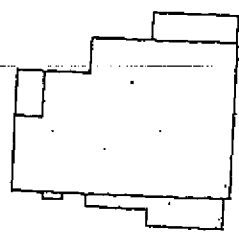

FIRST FLOOR LOT 3

POINT LOCATION DATA

TIE	
E.P.	
N.S.L.	50.13
I.L.	47.10

Change from O/S manhole to:-

E.P.	
U/S	

WITH BOUNDARY TRAP

MELBOURNE AND METROPOLITAN BOARD OF WORKS

PROPERTY SEWERAGE PLAN

Check

ENCUMB.	1	2	3	4	ISSUED				
RECORD	5	6	7	8	FINALISED				

PROPERTY SERVICE No. 38775

MUNICIPALITY PRAHRAN


WARNING: Septic tank contents or other prohibited discharges into any sewer and interference with any drain, sewer, water service pipe or water main without consent are breaches of the Board's By-Laws for which penalties are provided.

The Board accepts no responsibility for any work occasioned by any discrepancy between the stated and actual location, size, depth and grade of any existing drains shown on this plan.

142530

FROM THIS PLAN IS FOR PROPERTY SERVICE DRAINAGE INFORMATION ONLY.

00142530

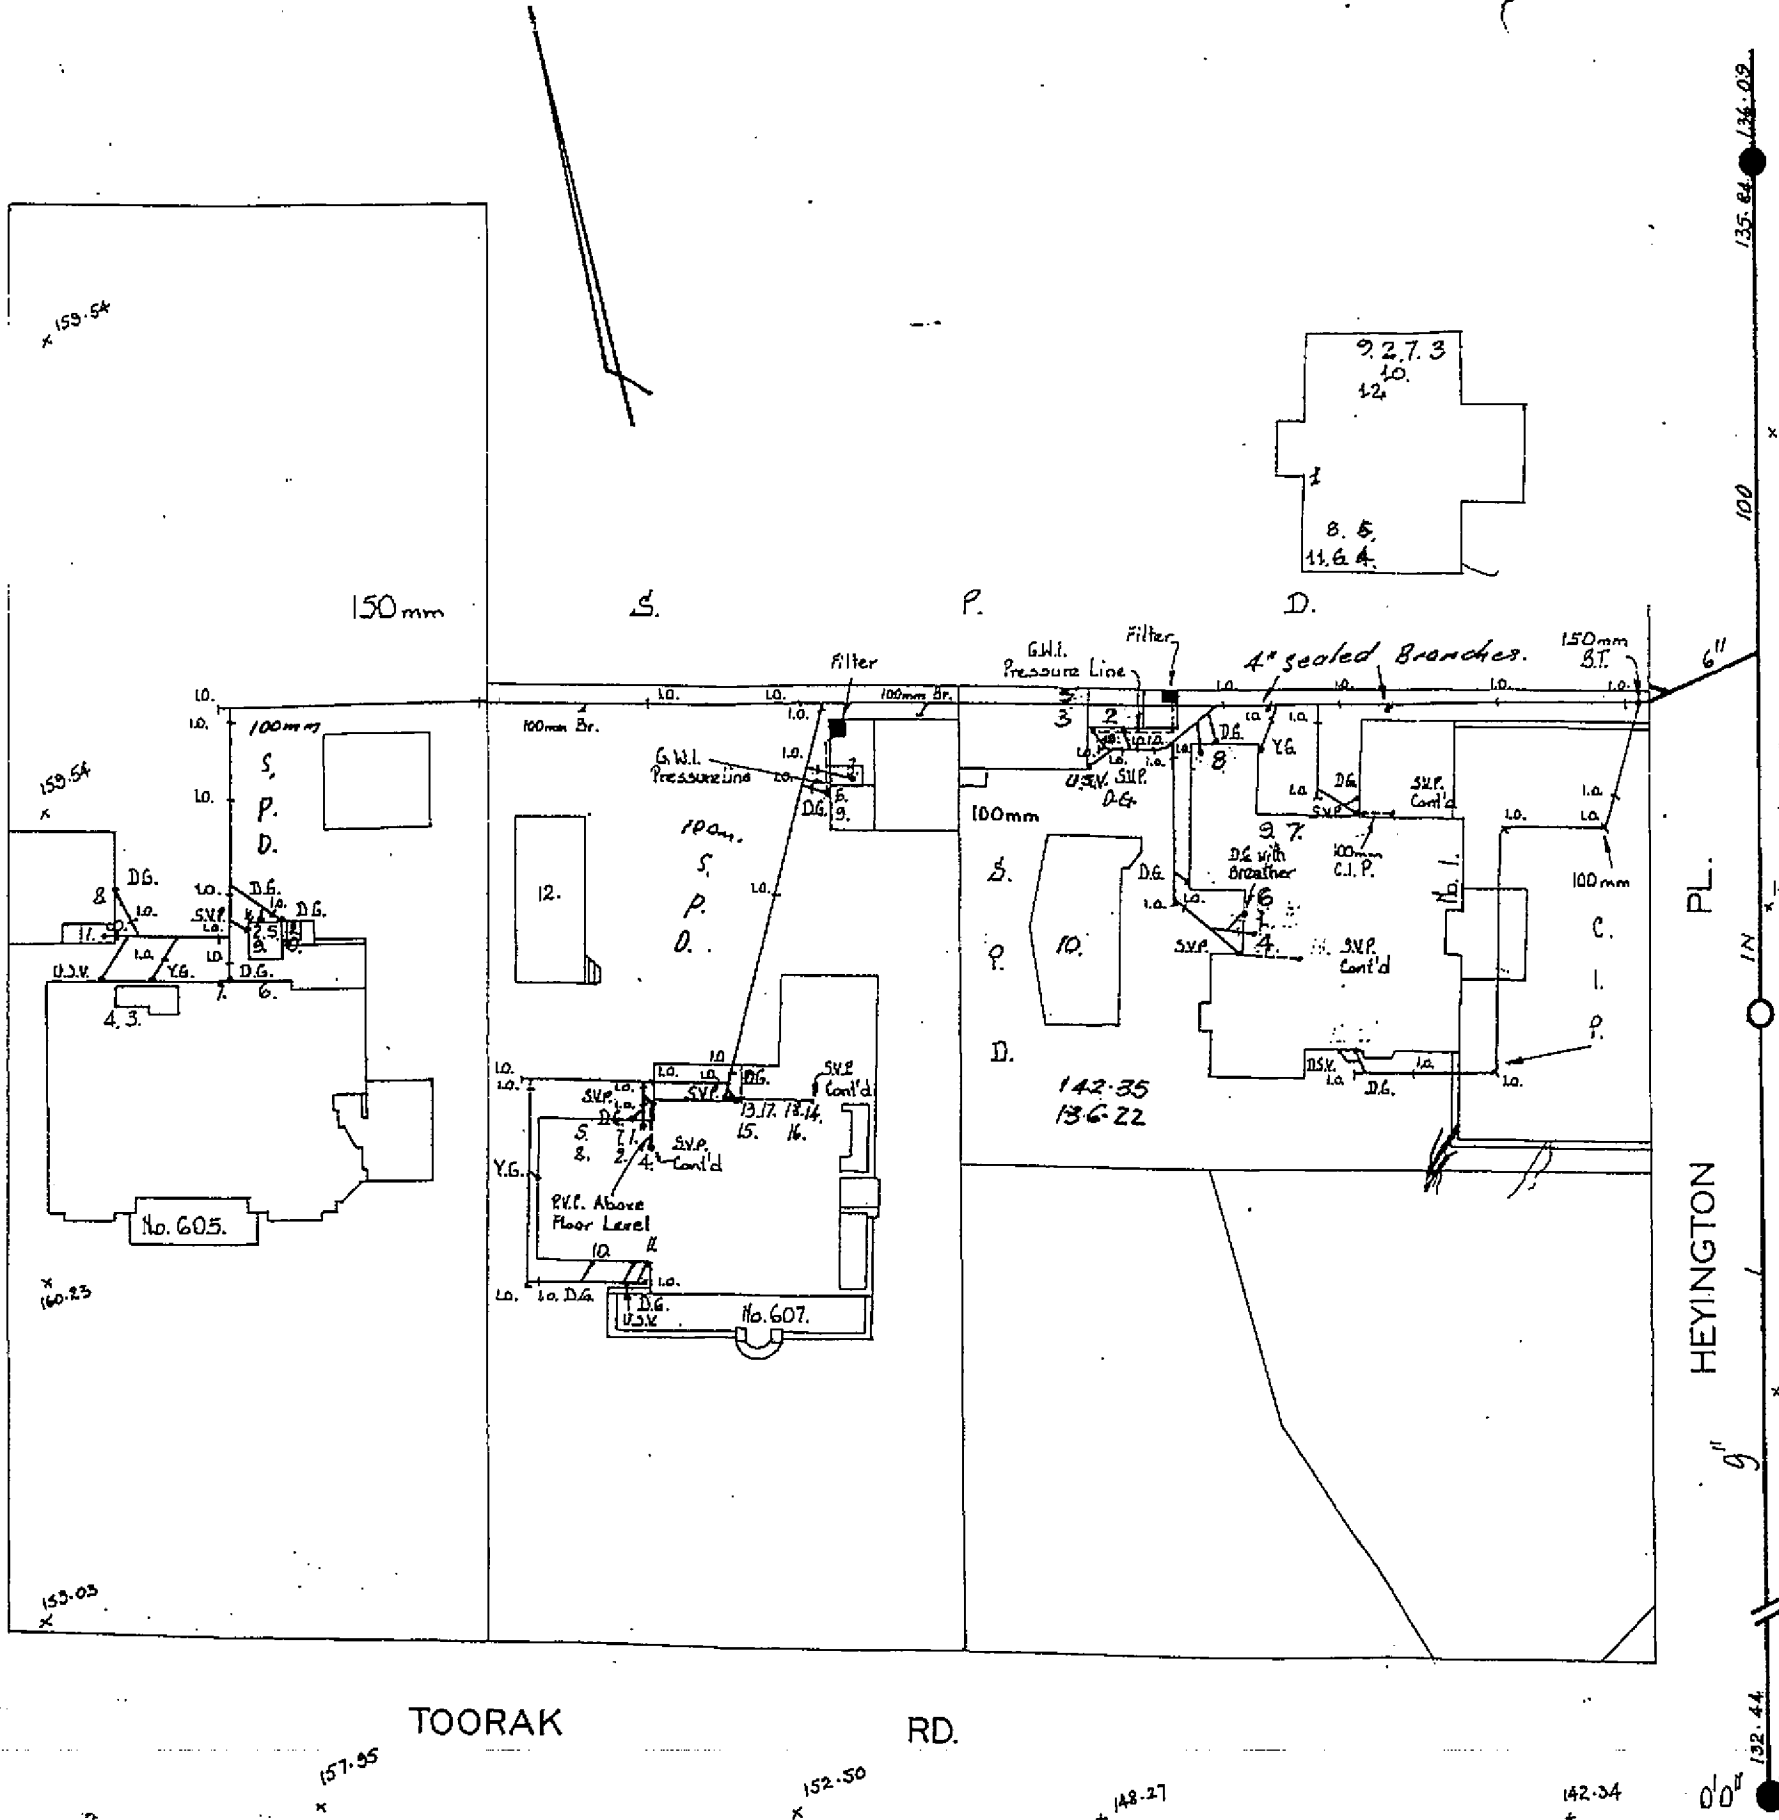

TOORAK RD. No. 605.		TOORAK RD. No. 607.		HEYINGTON PL. No. 1.		FIXTURES
GRD. FL.	1ST FL.	GRD. FL.	1ST FL.	GRD. FL.	1ST FL.	
	9.	1.2.	13.14.	1	12.8.9.	Closet Int.
1.2.		3.		2.		Closet Ext.
3.	10.	4.	15.16.	3.	4.	Bath
	11.	5.6.			10.3.	Shower
4.5.	12.	7-9.	12.18.	4.5.	6.7.11.12.	Lav. Basin
6.7.		10.		6.7.		Sink
8.				8.		Trough
		11.		9.		Dish Washing Machine
		12.		10.		Swimming Pool

ENCUMB.	Check No 1				ISSUED	16-8-77	23 MAR 1987
	1	2	3	4			
RECORD	5	6	7	8	FINALISED	11-5-78	24-6-87.

MELBOURNE AND METROPOLITAN BOARD OF WORKS
PROPERTY SEWERAGE PLAN

PROPERTY SERVICE No. 142530
 MUNICIPALITY PRAHRAN

WARNING: Interference with any drain, sewer, water service pipe or water main without the consent of the Engineer-in-Chief is a breach of the Board's By-Laws for which penalties are provided.

The Board accepts no responsibility for any work occasioned by any discrepancy between the stated and actual location, size, depth and grade of any existing drains shown on this plan.